

**LEGEND**

2M X 2M = 46  
 3M X 2M = 70  
 3M X 3M = 72  
 6M X 3M = 9

**FE** FIRE EXITS

**□** BRANDED PILLARS :1.8 x1.5 x 2.5MHT

# LAYOUT 1: EXHIBITION HALL 1

BUY LOCAL SUMMIT 2019  
 SANDTON CONVENTION CENTER, BALLROOM , 12-13 MARCH


ORGANISER:PROUDLY SOUTH AFRICAN  
 AE:Henriette Havenga  
 DESIGNER: Rene' Fielies

DWG NO: 014.C  
 DWG DATE: 06.03.2019

**Floor Plan**  
 Scale 1:400  
 Grid: 1 BLOCK =1m x 1m



© 2016 - This proposal and design used in this concept are each subject to the national and international copyright laws for the protection of intellectual property rights. It is not allowed to duplicate or hand out this concept and design or any part of it to third parties. Please note that any dissemination to third parties, distribution or copying of this concept and design is prohibited. All dimensions and relevant details to be checked by production and pre-built prior to construction on site. All dimensions are given in mm. Any discrepancies are to be reported to the designer immediately. No changes are to be made to this design without the approval of the designer. Colours and graphics are represented as close as possible but may differ from the actual finished product.

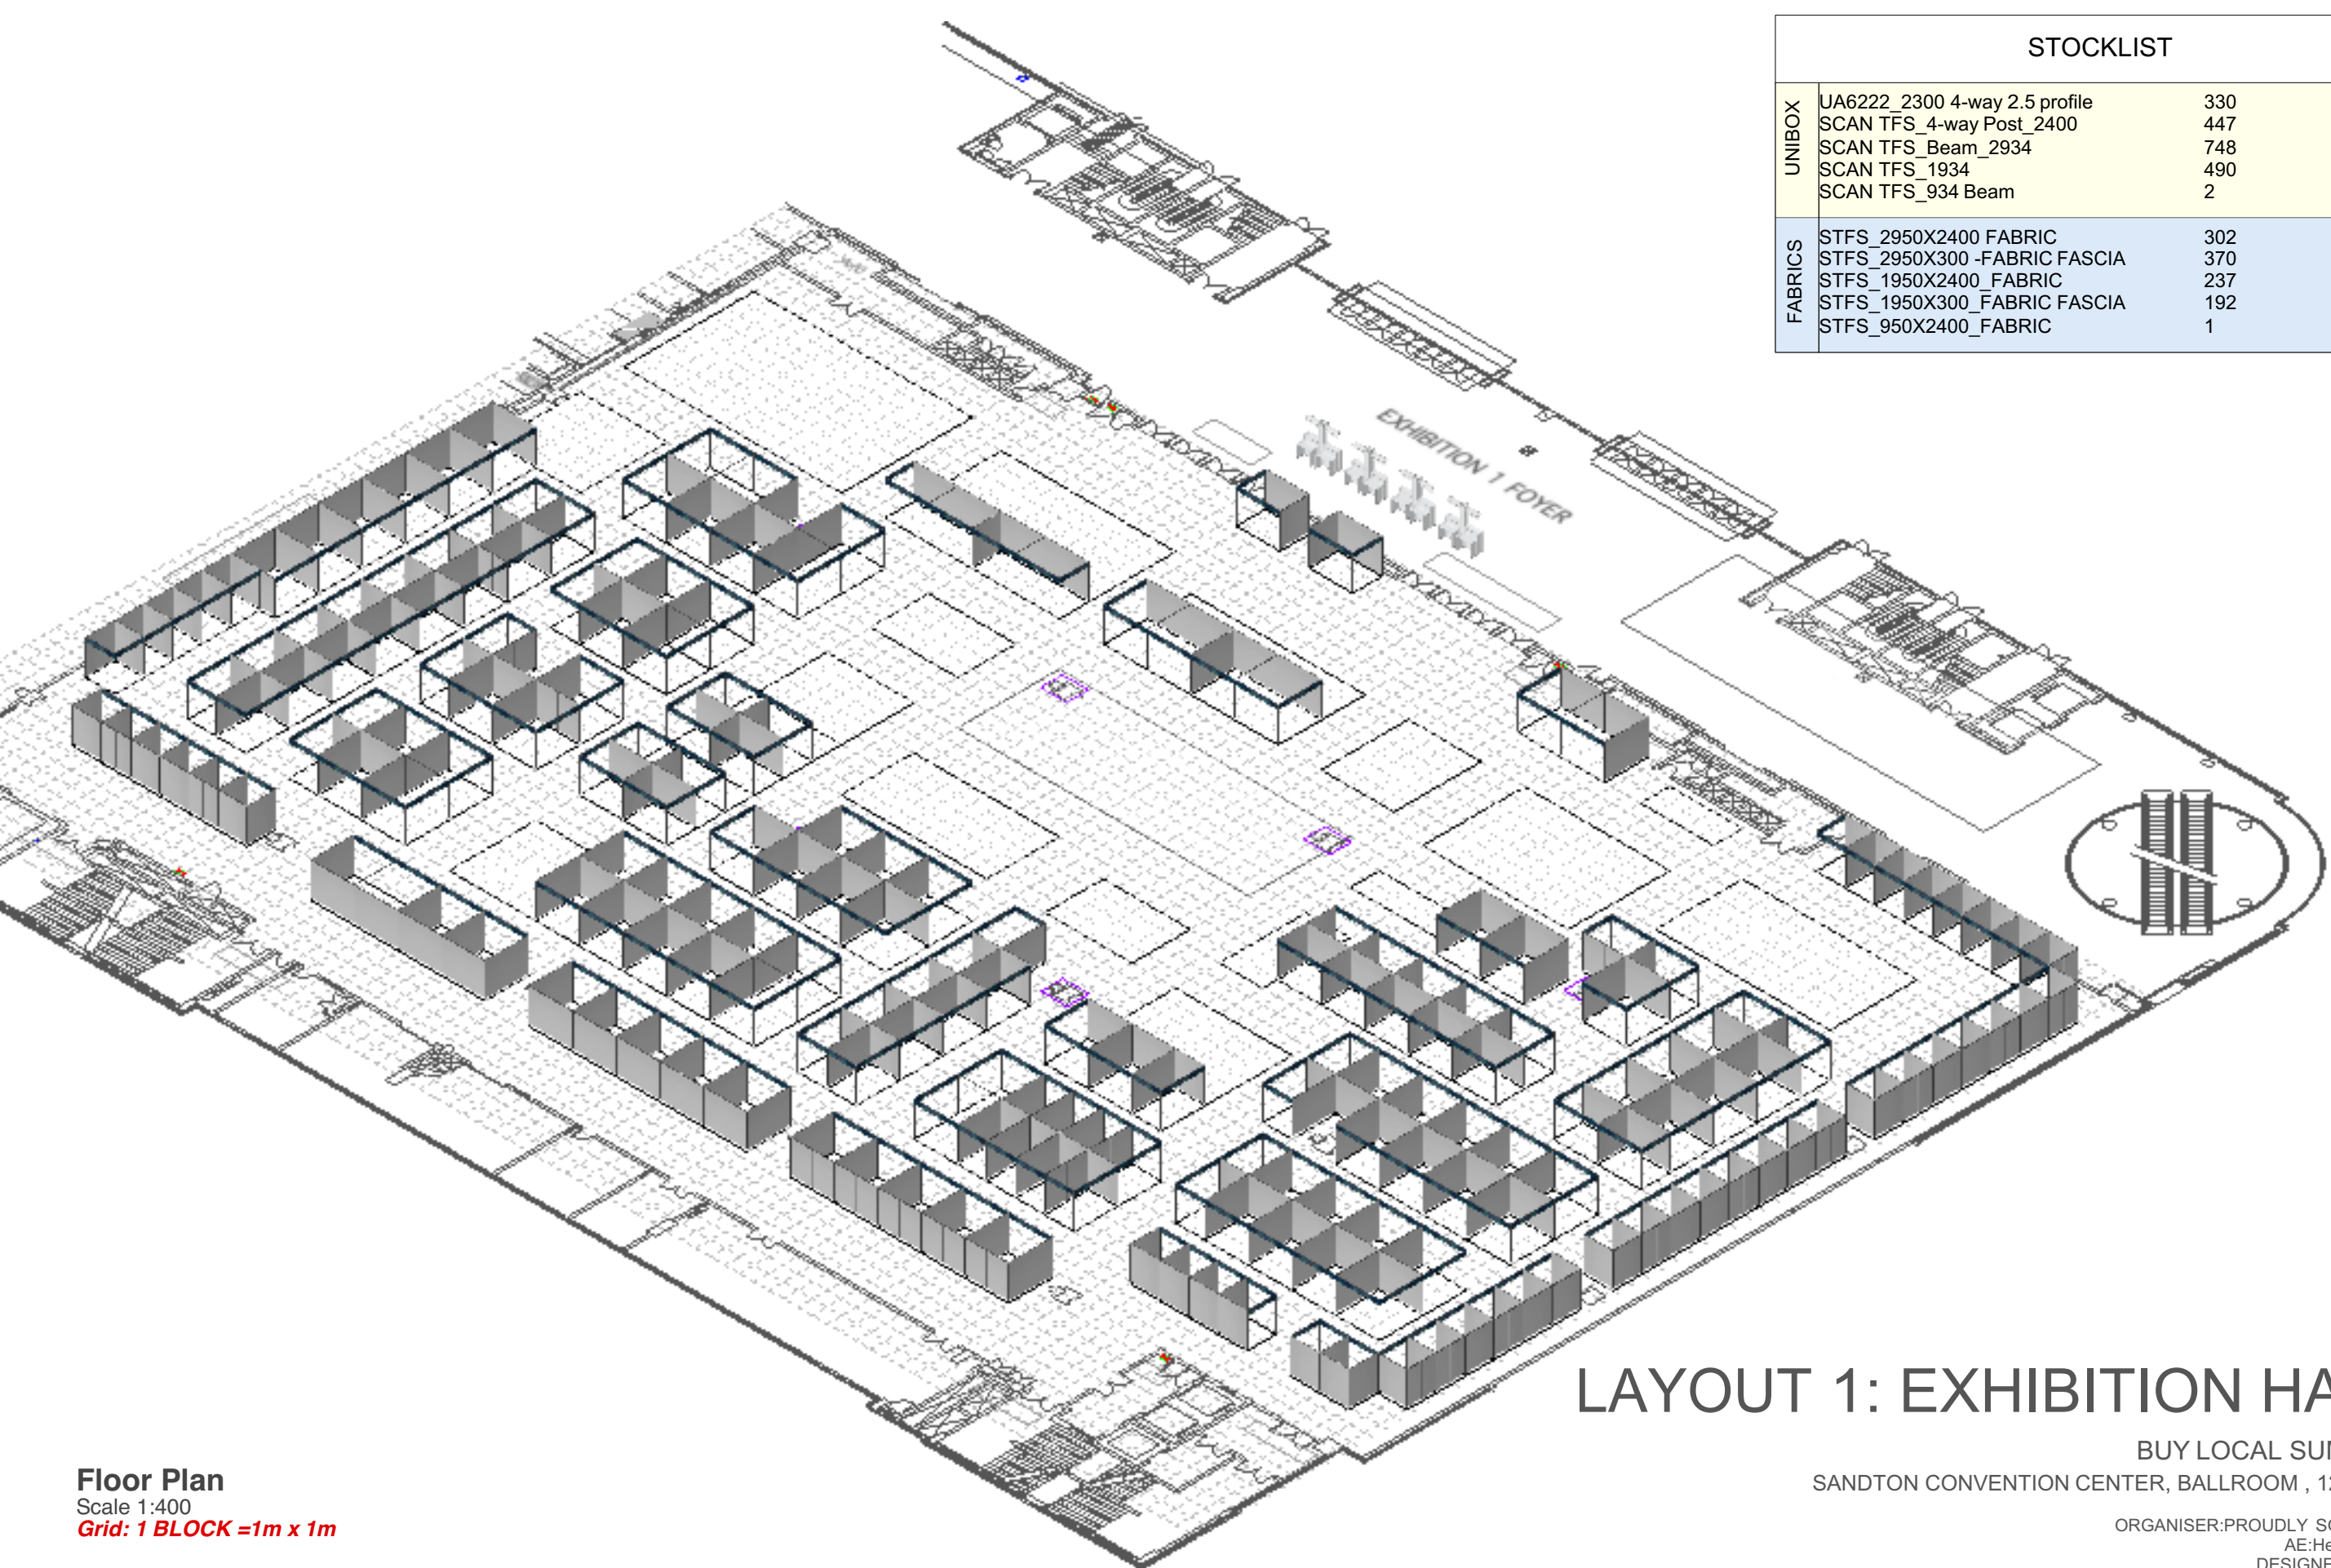

STOCKLIST		
UNIBOX	UA6222_2300 4-way 2.5 profile	330
	SCAN TFS_4-way Post_2400	447
	SCAN TFS_Beam_2934	748
	SCAN TFS_1934	490
	SCAN TFS_934 Beam	2
FABRICS	STFS_2950X2400 FABRIC	302
	STFS_2950X300 -FABRIC FASCIA	370
	STFS_1950X2400 FABRIC	237
	STFS_1950X300 FABRIC FASCIA	192
	STFS_950X2400 FABRIC	1

# LAYOUT 1: EXHIBITION HALL 1

BUY LOCAL SUMMIT 2019  
 SANDTON CONVENTION CENTER, BALLROOM , 12-13 MARCH

ORGANISER:PROUDLY SOUTH AFRICAN  
 AE:Henriette Havenga  
 DESIGNER: Rene' Fielies

DWG NO: 014.C  
 DWG DATE: 06.03.2019

**Floor Plan**  
 Scale 1:400  
 Grid: 1 BLOCK =1m x 1m



© 2016 - This proposal and design used in this concept are each subject to the national and international copyright laws for the protection of intellectual property rights. It is not allowed to duplicate or hand out this concept and design or any part of it to third parties. Please note that any dissemination to third parties, distribution or copying of this concept and design is prohibited. All dimensions and relevant details to be checked by production and pre-built prior to construction on site. All dimensions are given in mm. Any discrepancies are to be reported to the designer immediately. No changes are to be made to this design without the approval of the designer. Colours and graphics are represented as close as possible but may differ from the actual finished product.